


Baldwin Pergolas

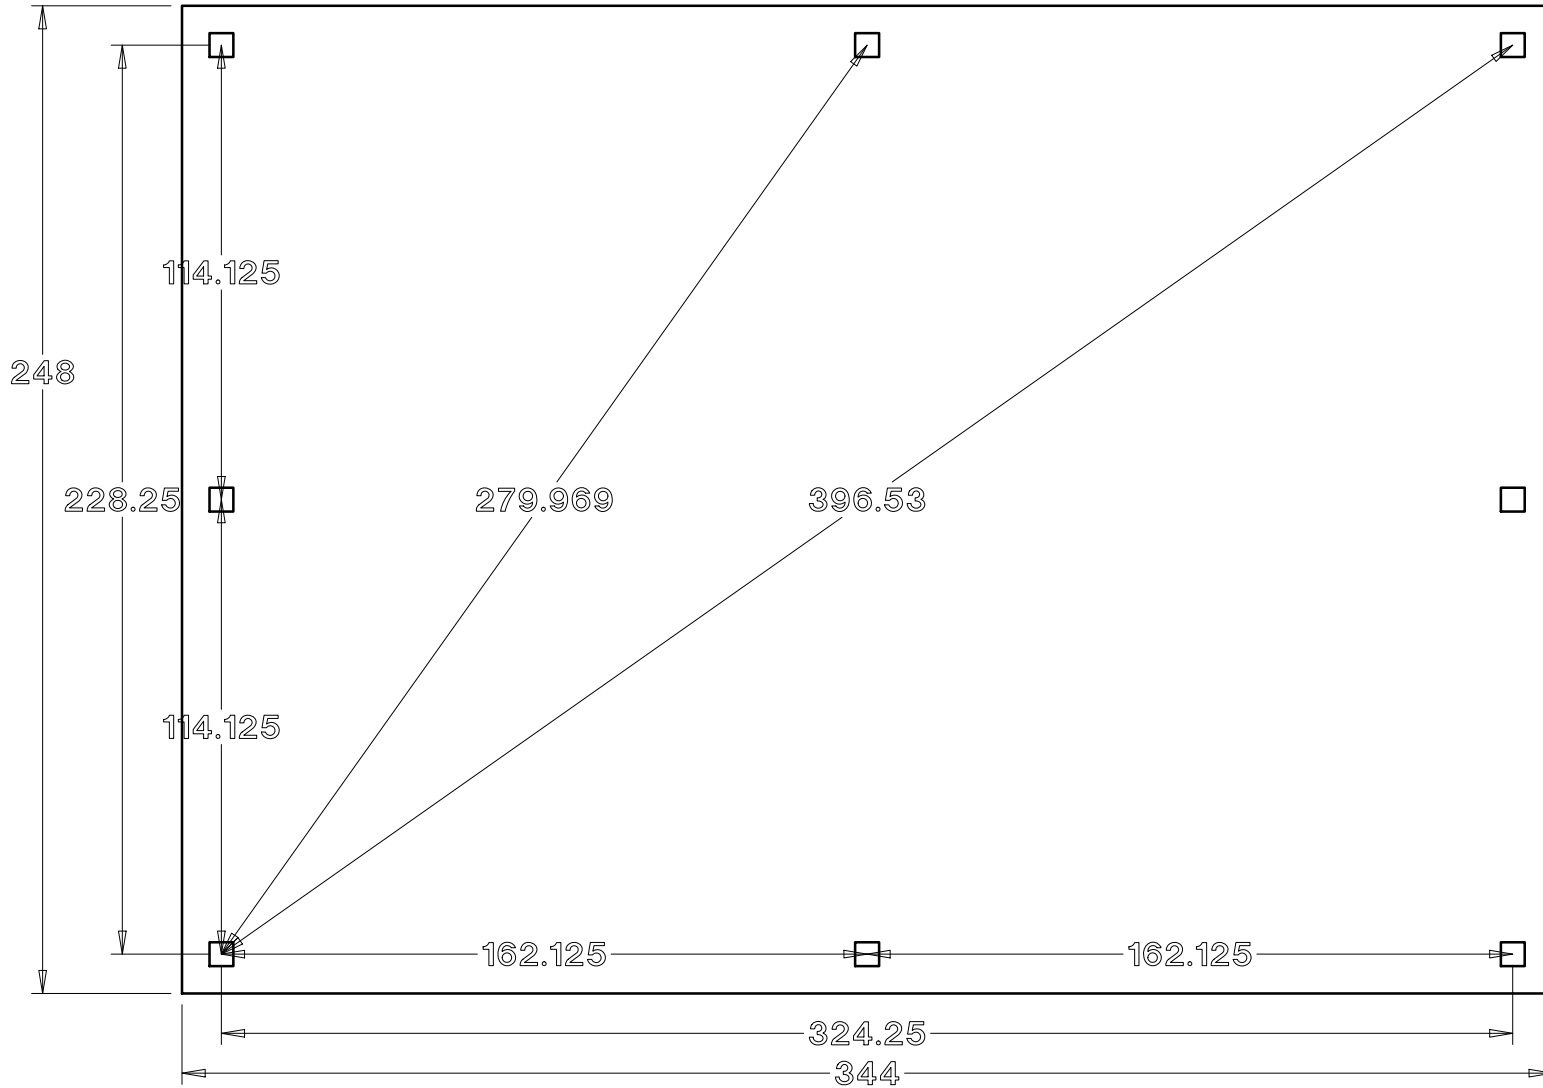

20 x 28 Traditional Pavilion